



ASSUMES EXISTING OUTER CURBS TO REMAIN.

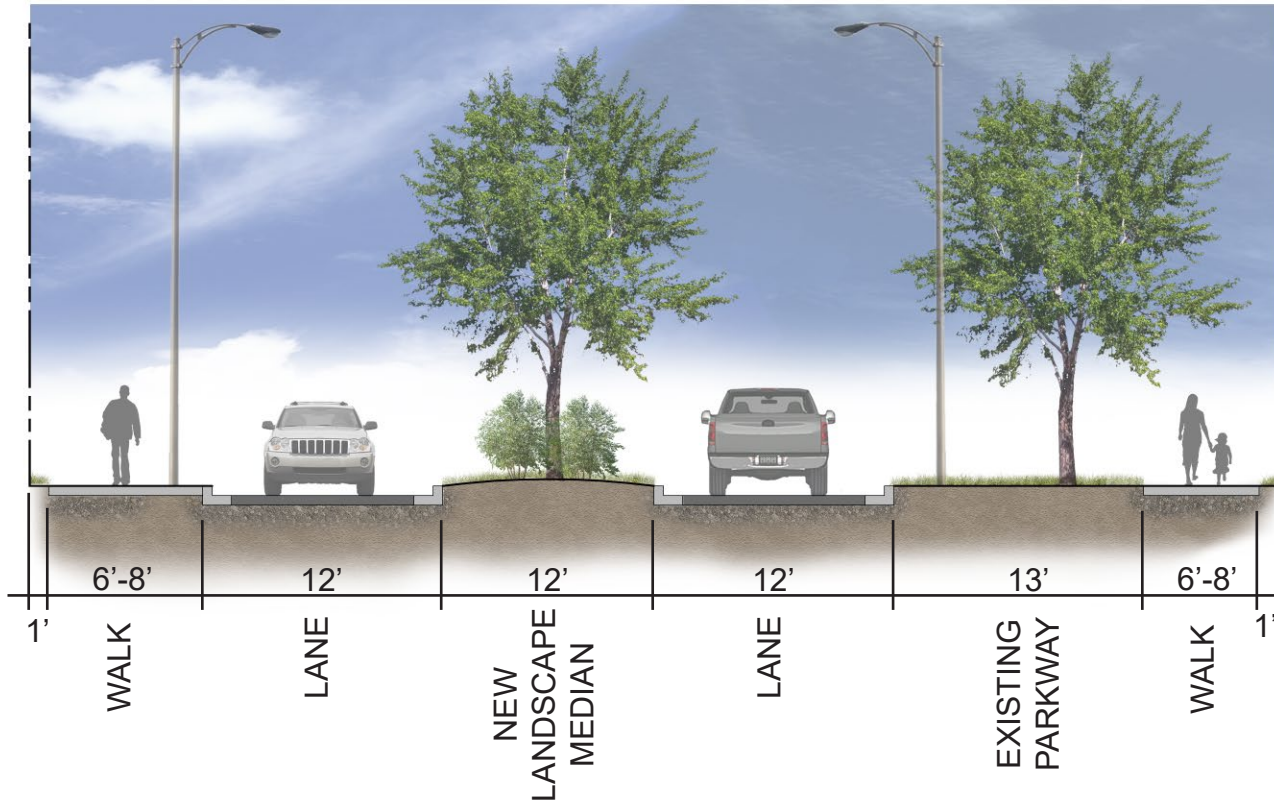


POTENTIAL 5TH AVENUE MEDIAN IMPROVEMENTS (VIEW WEST)

NOTE: DIMENSIONS BASED ON WASHINGTON STREETSCAPE INCLUDED IN 5TH AVENUE STUDY ADOPTED BY NAPERVILLE CITY COUNCIL ON DECEMBER 1, 2009. SIDEWALK WIDTHS MAY VARY (MINIMUM 6' CLEAR).

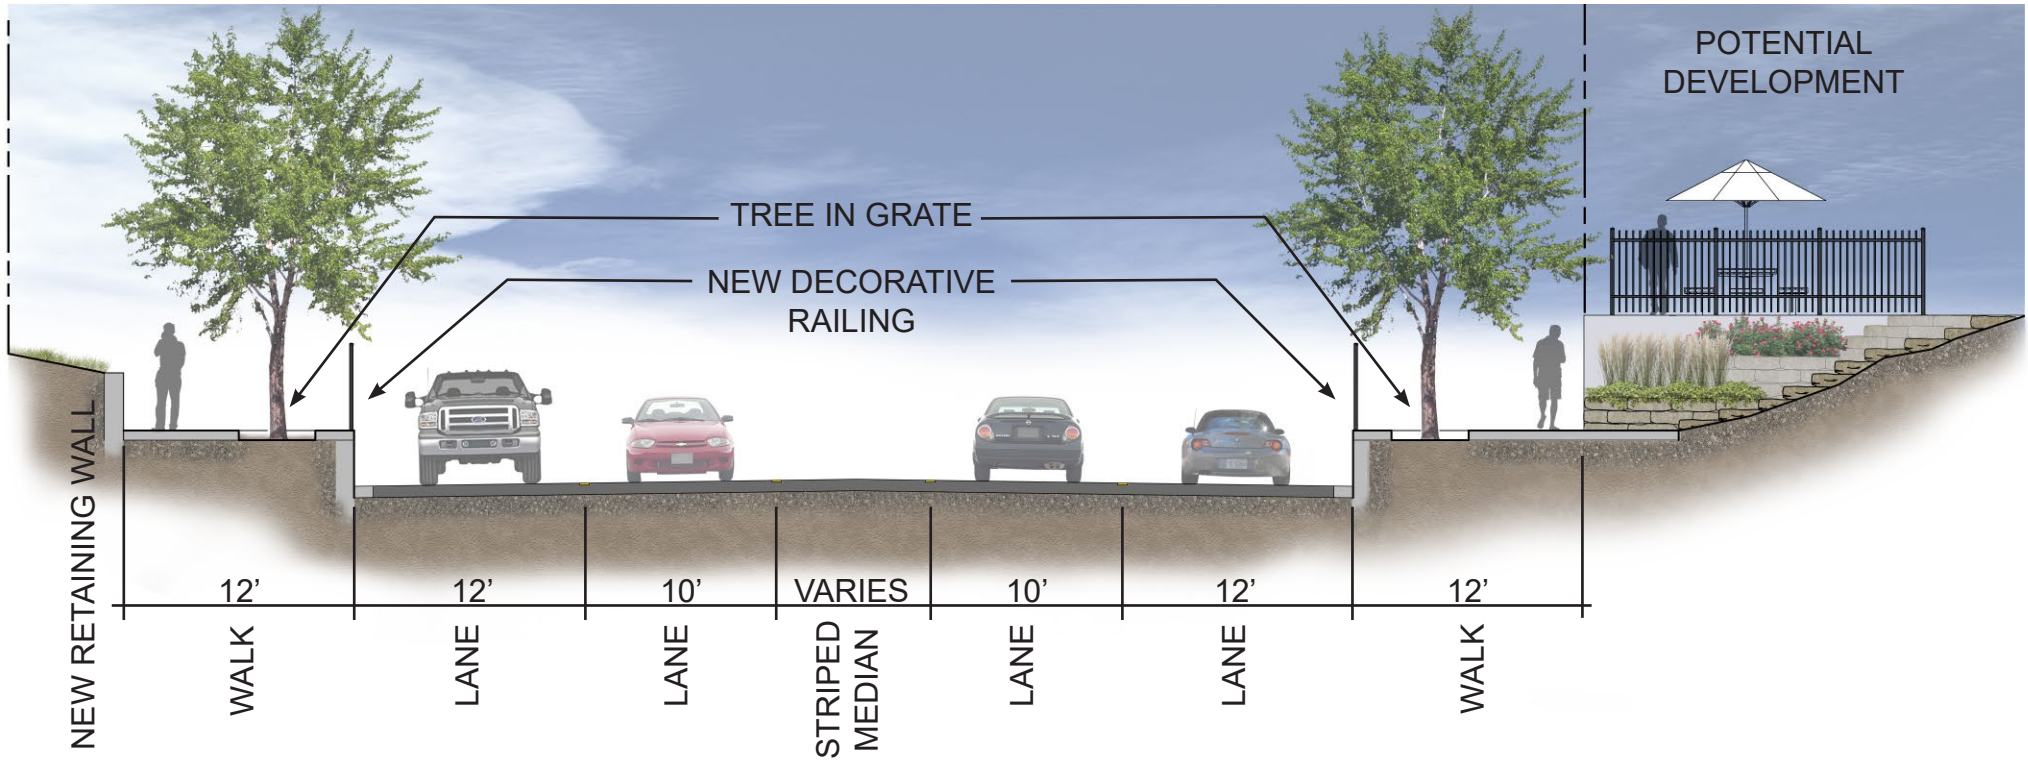

POTENTIAL WASHINGTON STREET SIDEWALK IMPROVEMENTS (VIEW NORTH FROM NORTH OF BNSF OVERPASS)

NOTE: DIMENSIONS BASED ON WASHINGTON STREETScape INCLUDED IN 5TH AVENUE STUDY ADOPTED BY NAPERVILLE CITY COUNCIL ON DECEMBER 1, 2009. SIDEWALK WIDTHS MAY VARY (MINIMUM 6' CLEAR).

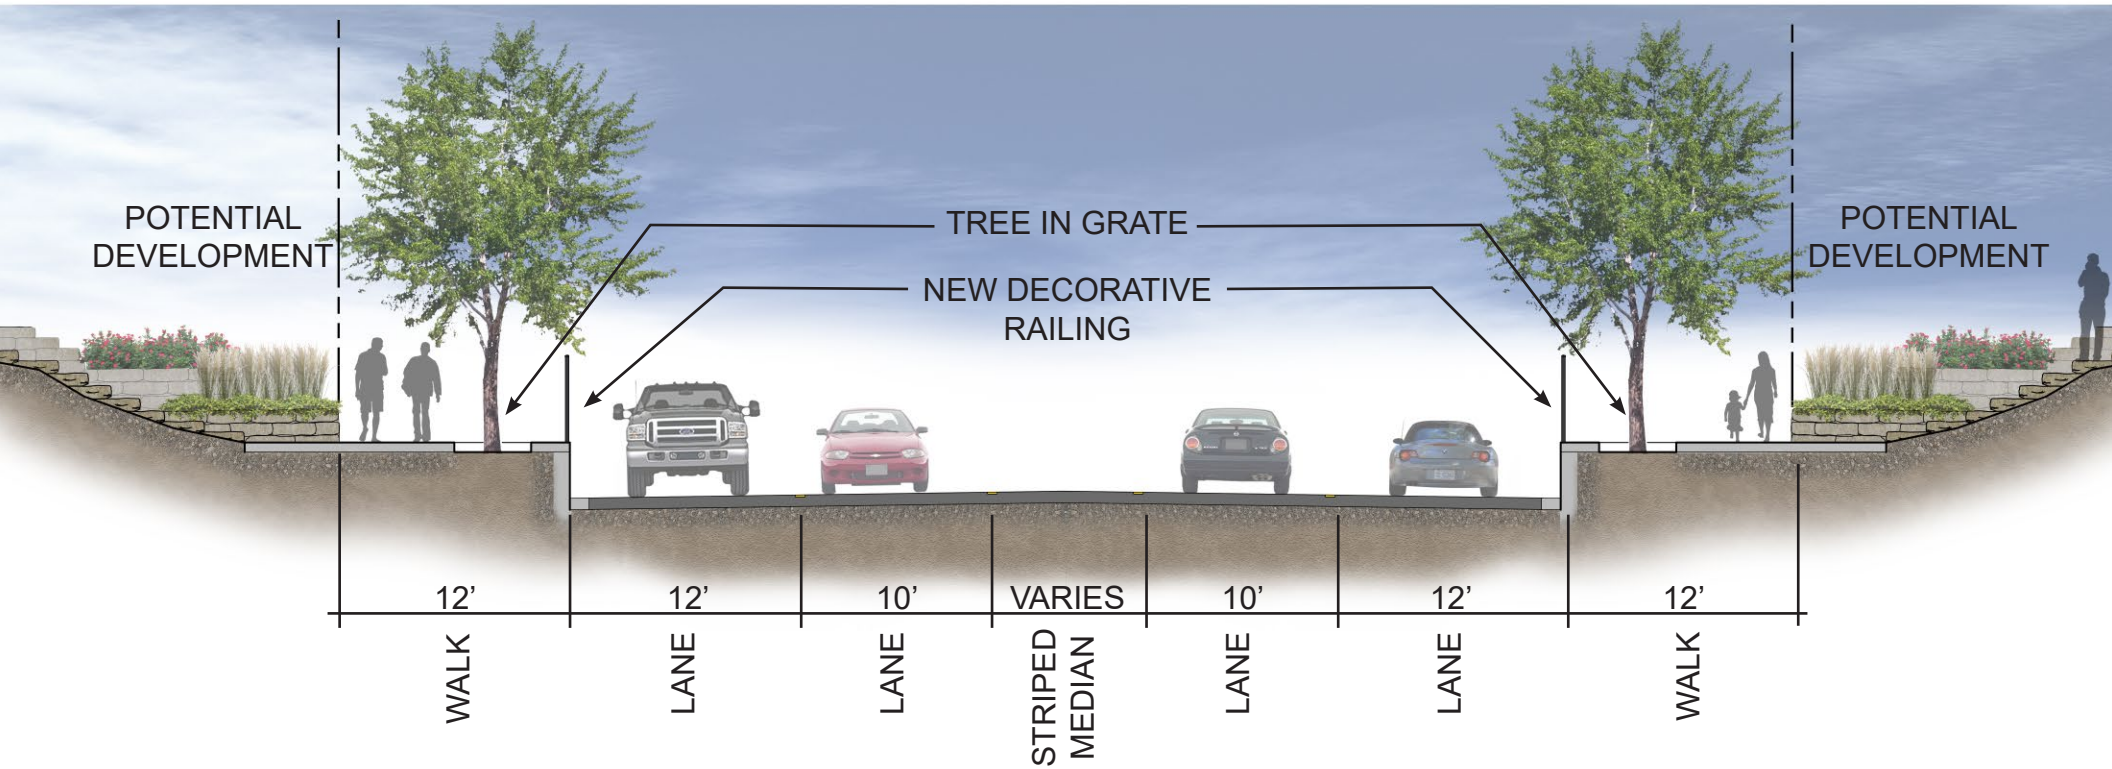

POTENTIAL WASHINGTON STREET SIDEWALK IMPROVEMENTS (VIEW NORTH FROM SOUTH OF BNSF OVERPASS)